
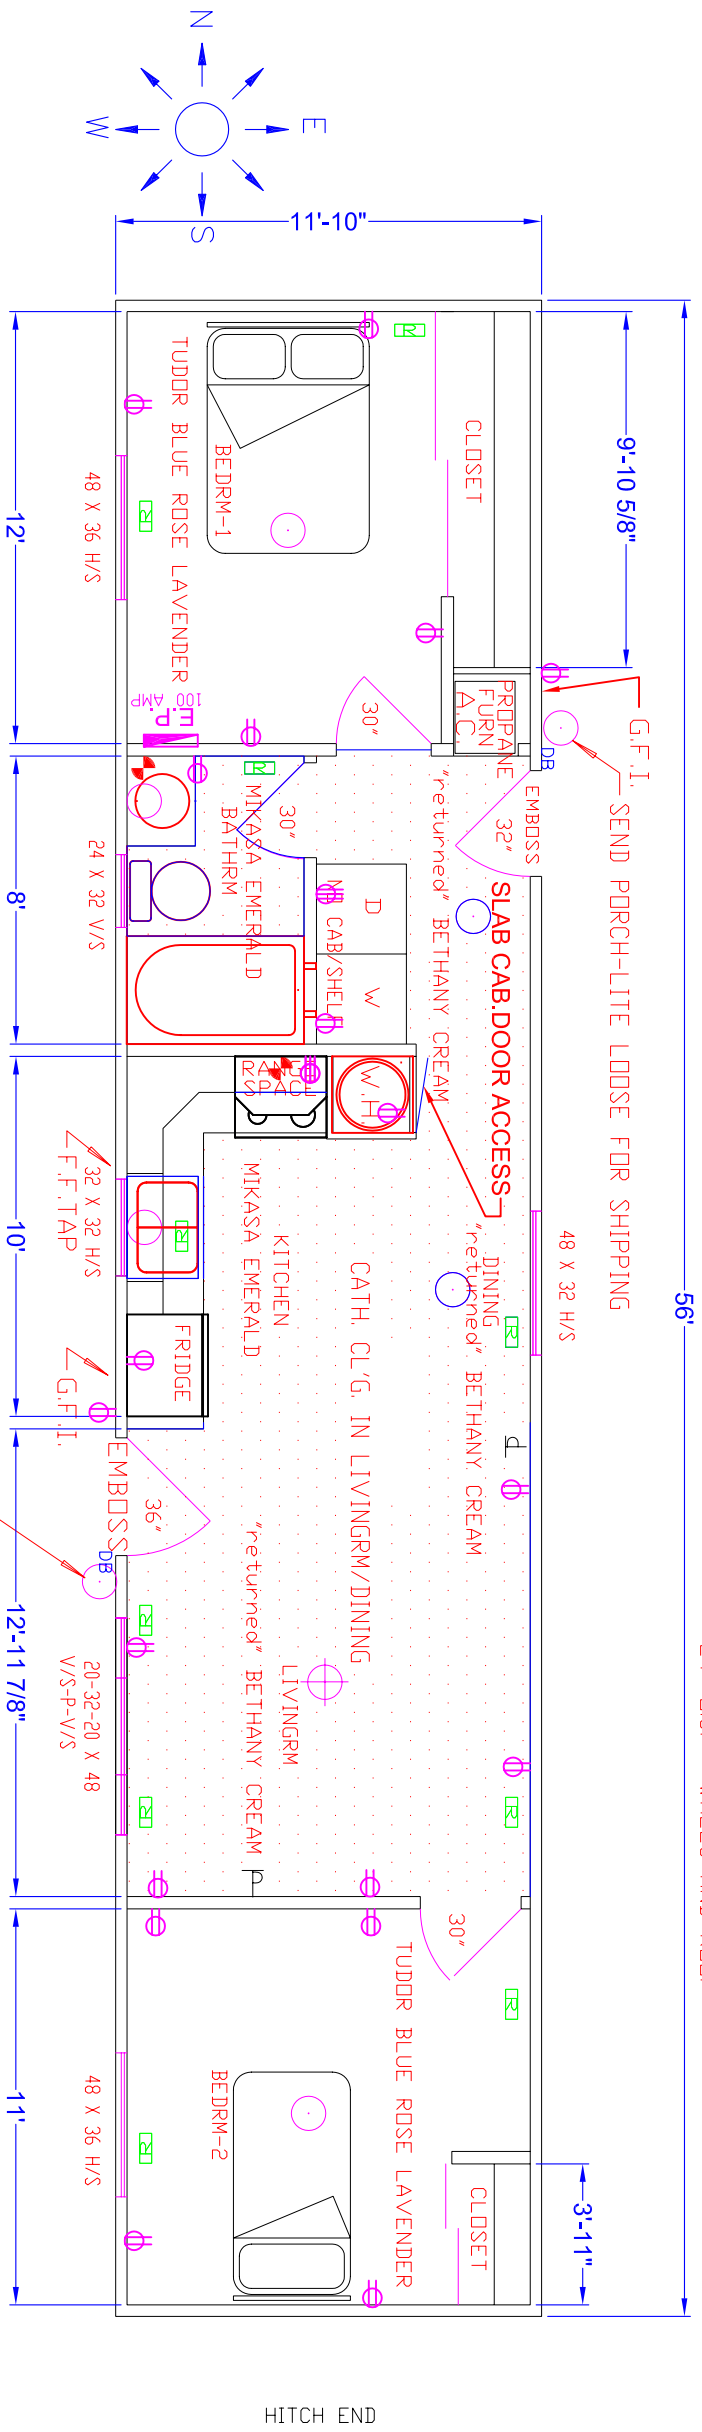


3/12 ROOF PITCH  
 4" ROOF OVERHANG  
 6" FASCIA

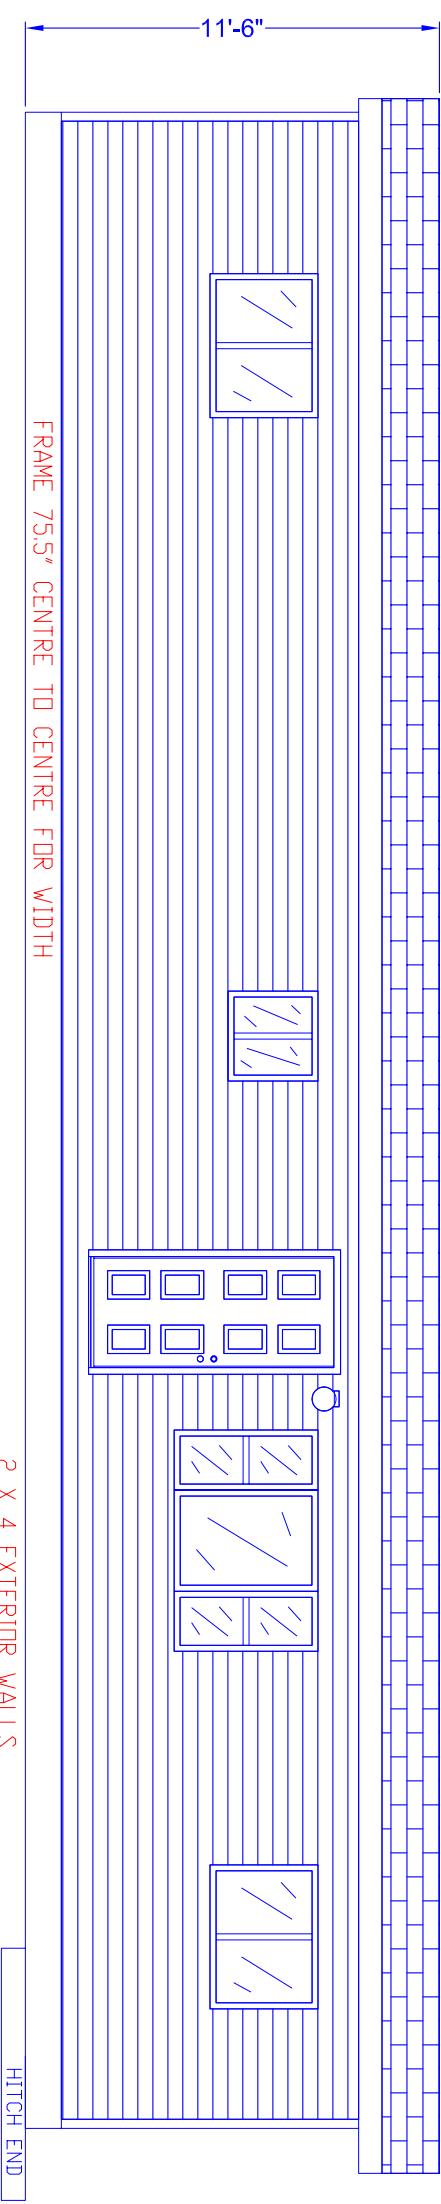

SOME ITEMS SHOWN MAY BE OPTIONAL.  
 GRANDDEUR HOUSING LTD. RESERVES THE RIGHT TO CHANGE OR ALTER FLOOR PLANS AND SPECIFICATIONS WITHOUT NOTICE OR OBLIGATION.

		Drawing By: <b>John Toews</b>		Rev: <b>1</b>		Built for: <b>Rental Stock</b>		TITLE: <b>Floor Plan</b>	
Date: <b>11/17/04</b>		Scale: <b>3/16" = 1'-0"</b>		Dealer Signature:		Dealer Signature:		LOCATION: <b>Ont.</b>	
Dealer: <b>Armstrong Modular Homes</b>		Checked By:		Customer Signature:		MODEL No:			