


2019 Display Home Custom ML 202

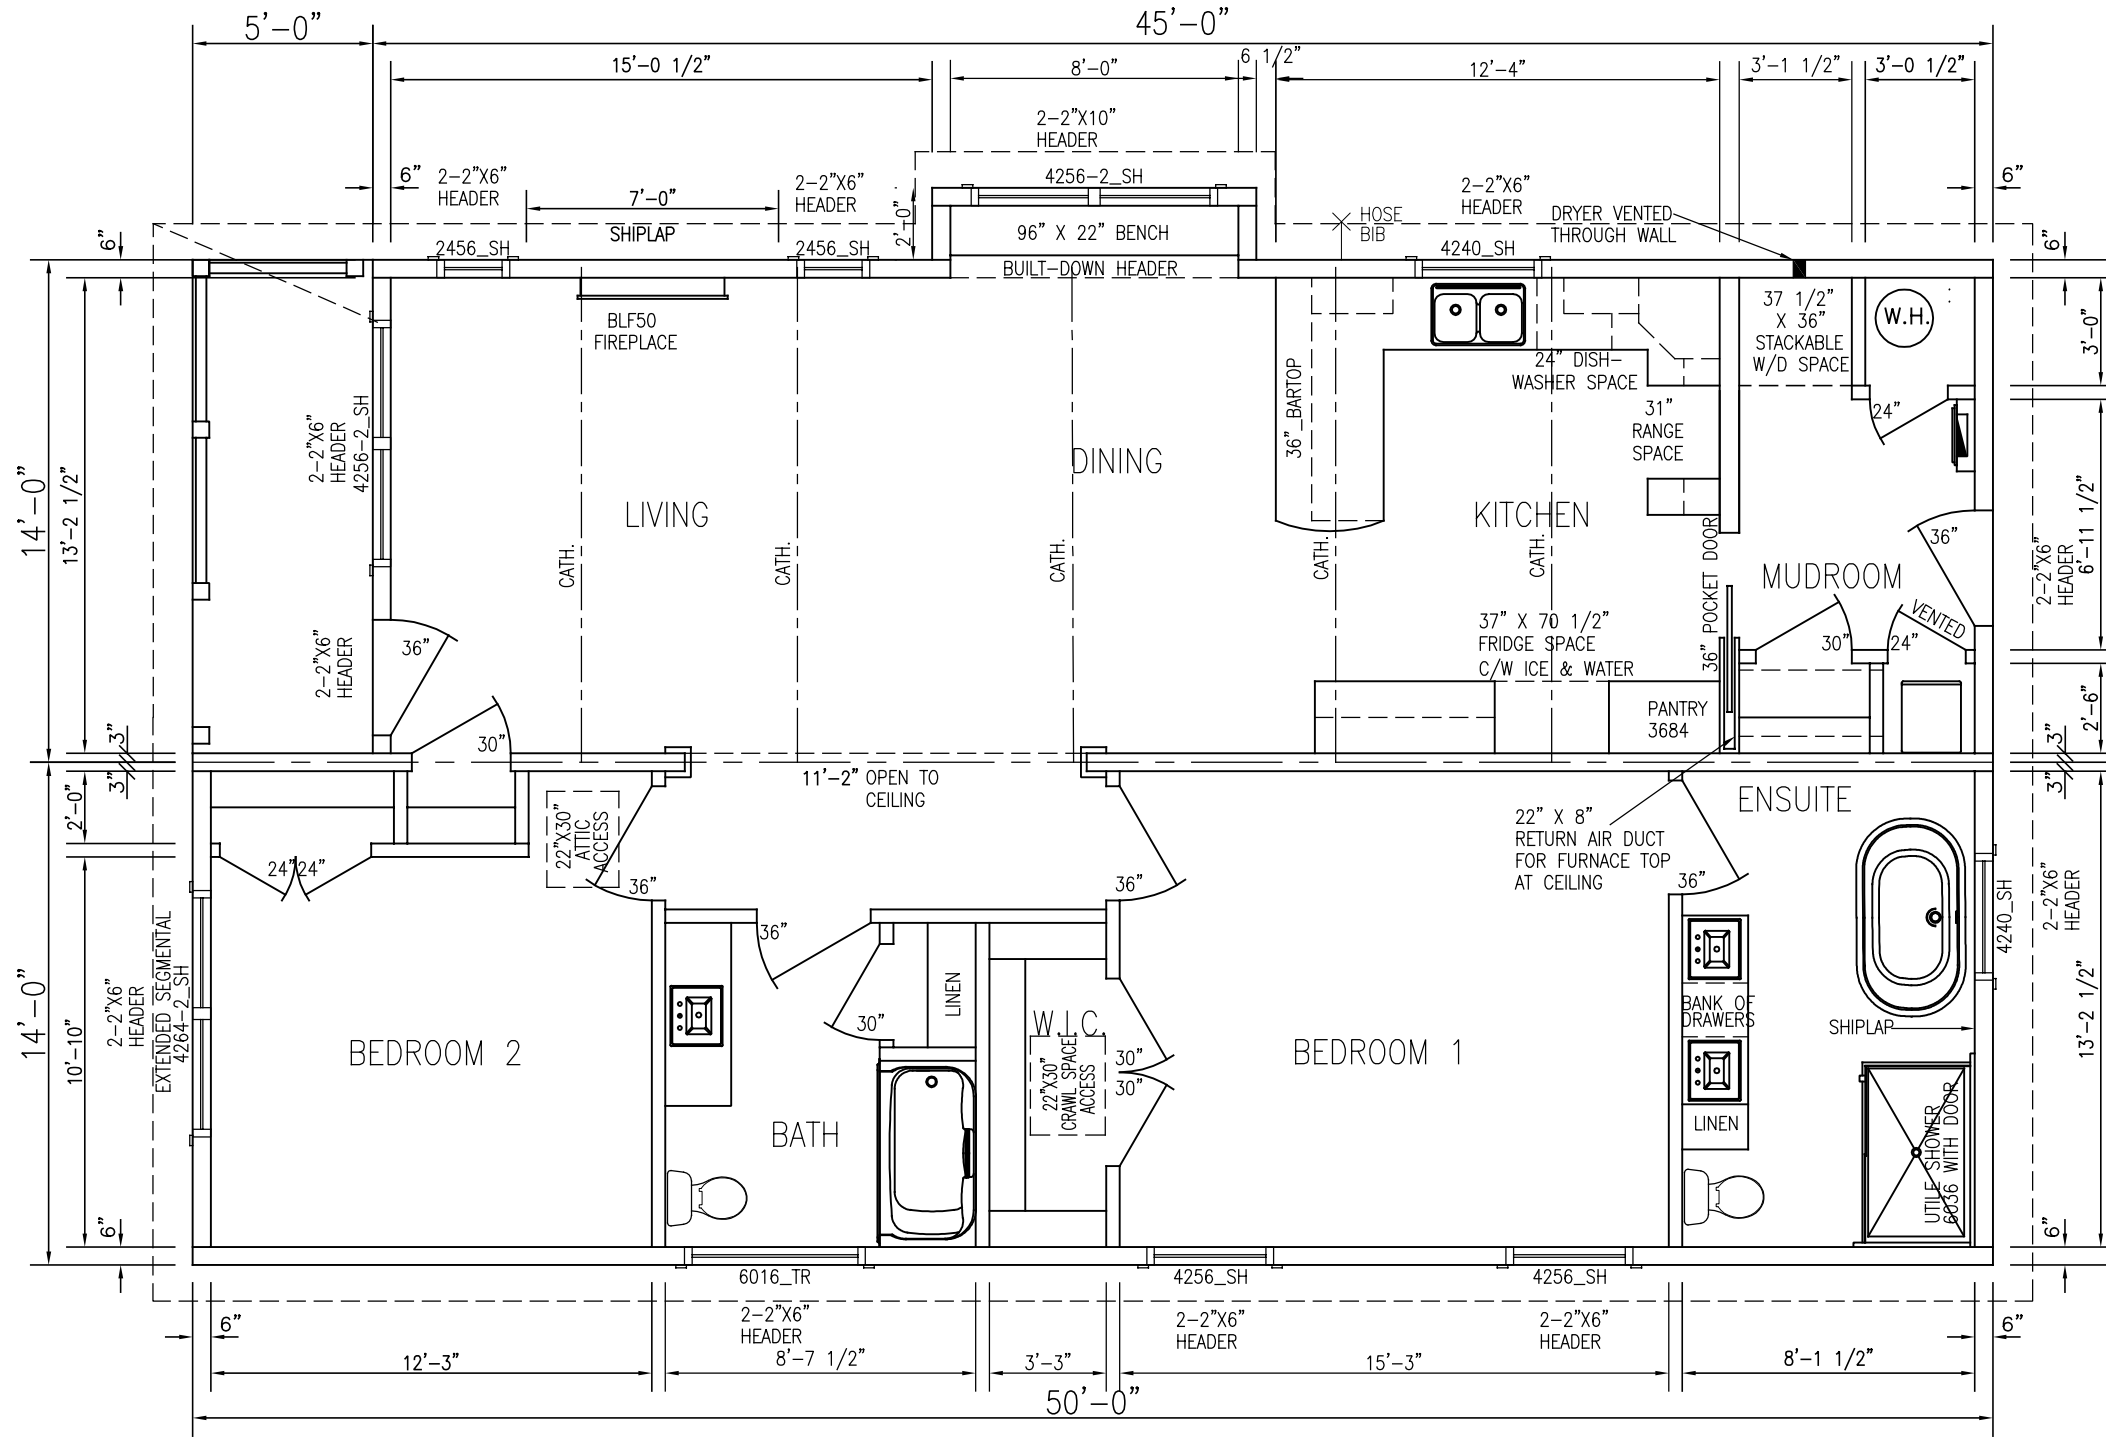

- NOTE:**
1. ROOF TRUSSES TO BE SEALED BY ONTARIO ENGINEER
 2. ALL GUARDS, STAIRS, AND DECKS INSTALLED ON-SITE TO BE IN CONFORMANCE WITH THE 2012 ONTARIO BUILDING CODE, TO BE CONSTRUCTED ON-SITE BY OTHERS, NOT INCLUDED IN THIS DRAWING PACKAGE.
 3. ALL LUMBER TO BE SPF #1/2.
 4. ALL WORK, INCLUDING WOOD CONNECTIONS TO BE COMPLETED IN ACCORDANCE WITH PART 9 OF THE 2012 ONTARIO BUILDING CODE.
 5. SINGLE JACK STUD TO SUPPORT LINTELS UNLESS OTHERWISE NOTED.
 6. ATTIC AND CRAWL SPACE ACCESS TO BE PROVIDED IN CONFORMANCE WITH 2012 ONTARIO BUILDING CODE WHERE APPLICABLE.
 7. 9.29.2.1. WATERPROOF WALL FINISH REQUIRED TO A HEIGHT NOT LESS THAN:
 - 1.8M ABOVE THE FLOOR IN SHOWER STALLS
 - 1.2M ABOVE THE RIMES OF BATHTUBS EQUIPPED WITH SHOWER
 - 400MM ABOVE THE RIM OF BATHTUBS WITHOUT SHOWER

- DRAWING LIST:**
1. FLOOR PLAN
 2. EXTERIOR ELEVATIONS
 3. BLOCKING LAYOUT
 4. FOUNDATION
 5. ELECTRICAL LAYOUT
 6. DUCT LAYOUT
 7. CROSS SECTION


CODE REQUIREMENTS

- 2012 ONTARIO BUILDING CODE
- 2018 ONTARIO ELECTRICAL SAFETY CODE
- CAN/CSA A277
- INSULATION REQUIREMENTS: AS PER ENERGY EFFICIENCY FORM

CLIMATIC DATA

- DESIGN DATA: BARRIE, ON
- GROUND SNOW LOAD: 2.5 kPa
- RAIN LOAD: 0.4 kPa
- SPECIFIED SNOW LOAD: 1.8 kPa
- 1/50 WIND: 0.36 kPa
- DEGREE DAYS: 4380

Rev.	Description
1	SEPT 12, 2019 VB
2	SEPT 13, 2019 CE

<p>MAPLE LEAF HOMES, INC.</p>  <p>FREDERICTON, NB CANADA</p>	<p>Date: AUGUST 30 2019</p>
	<p>Scale: 3/16"=1'-0"</p>
<p>Drawing Title: ARMSTRONG STOCK ORDER # 42682 INNISFIL, ON</p>	<p>Drn. by: SH</p>
<p>Drawing No. ARM3119</p>	<p>Chk'd by: SC</p>
<p>Sheet No. 1</p>	<p> </p>